




Street Smart

KEY:

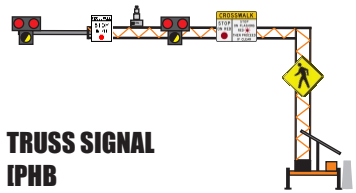


TRUSS SIGNAL
IPHB
CONFIGURATIONI




PEDESTAL SIGNAL
IPHB
CONFIGURATIONI



E. BELL RD | DRAFT KINGS STREET PHB|HAWK SIGNAL PED CROSSING PROPOSED TEMPORARY LAYOUT

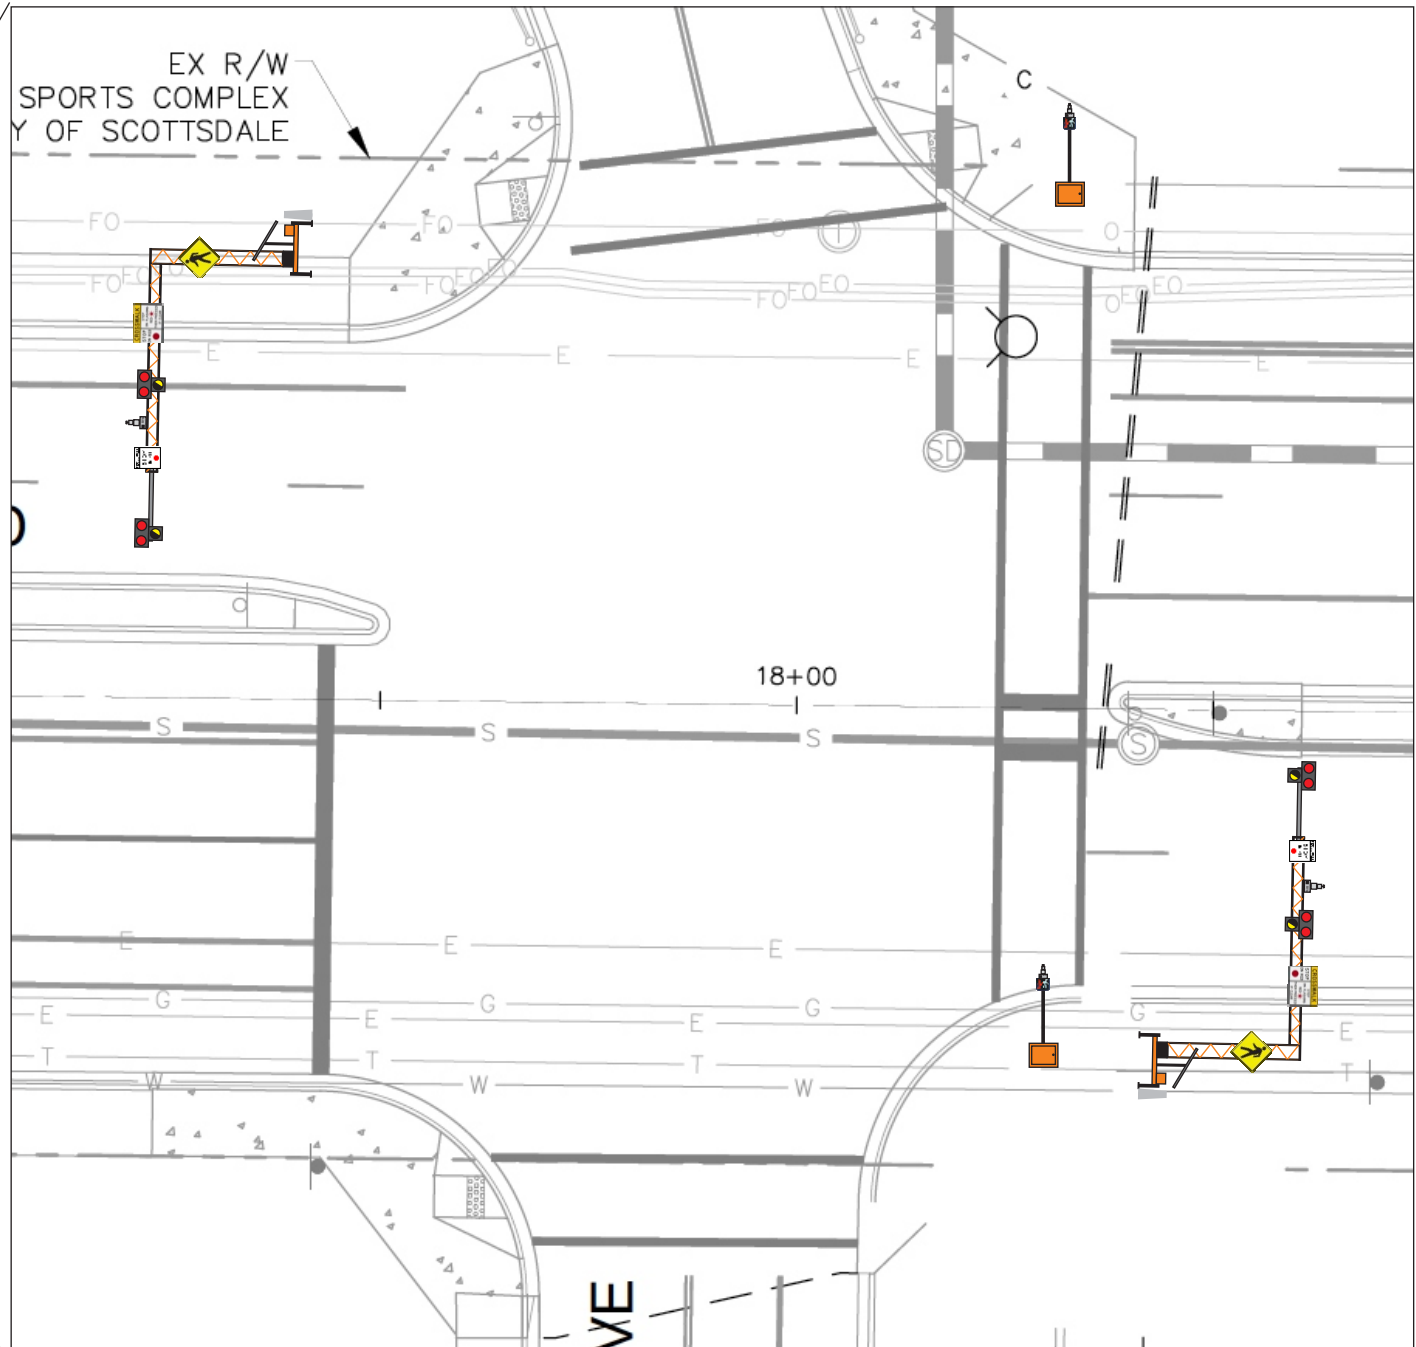

**TEMPORARY TRUSS
SIGNAL PHB|HAWK SIGNAL
DEPICTION**

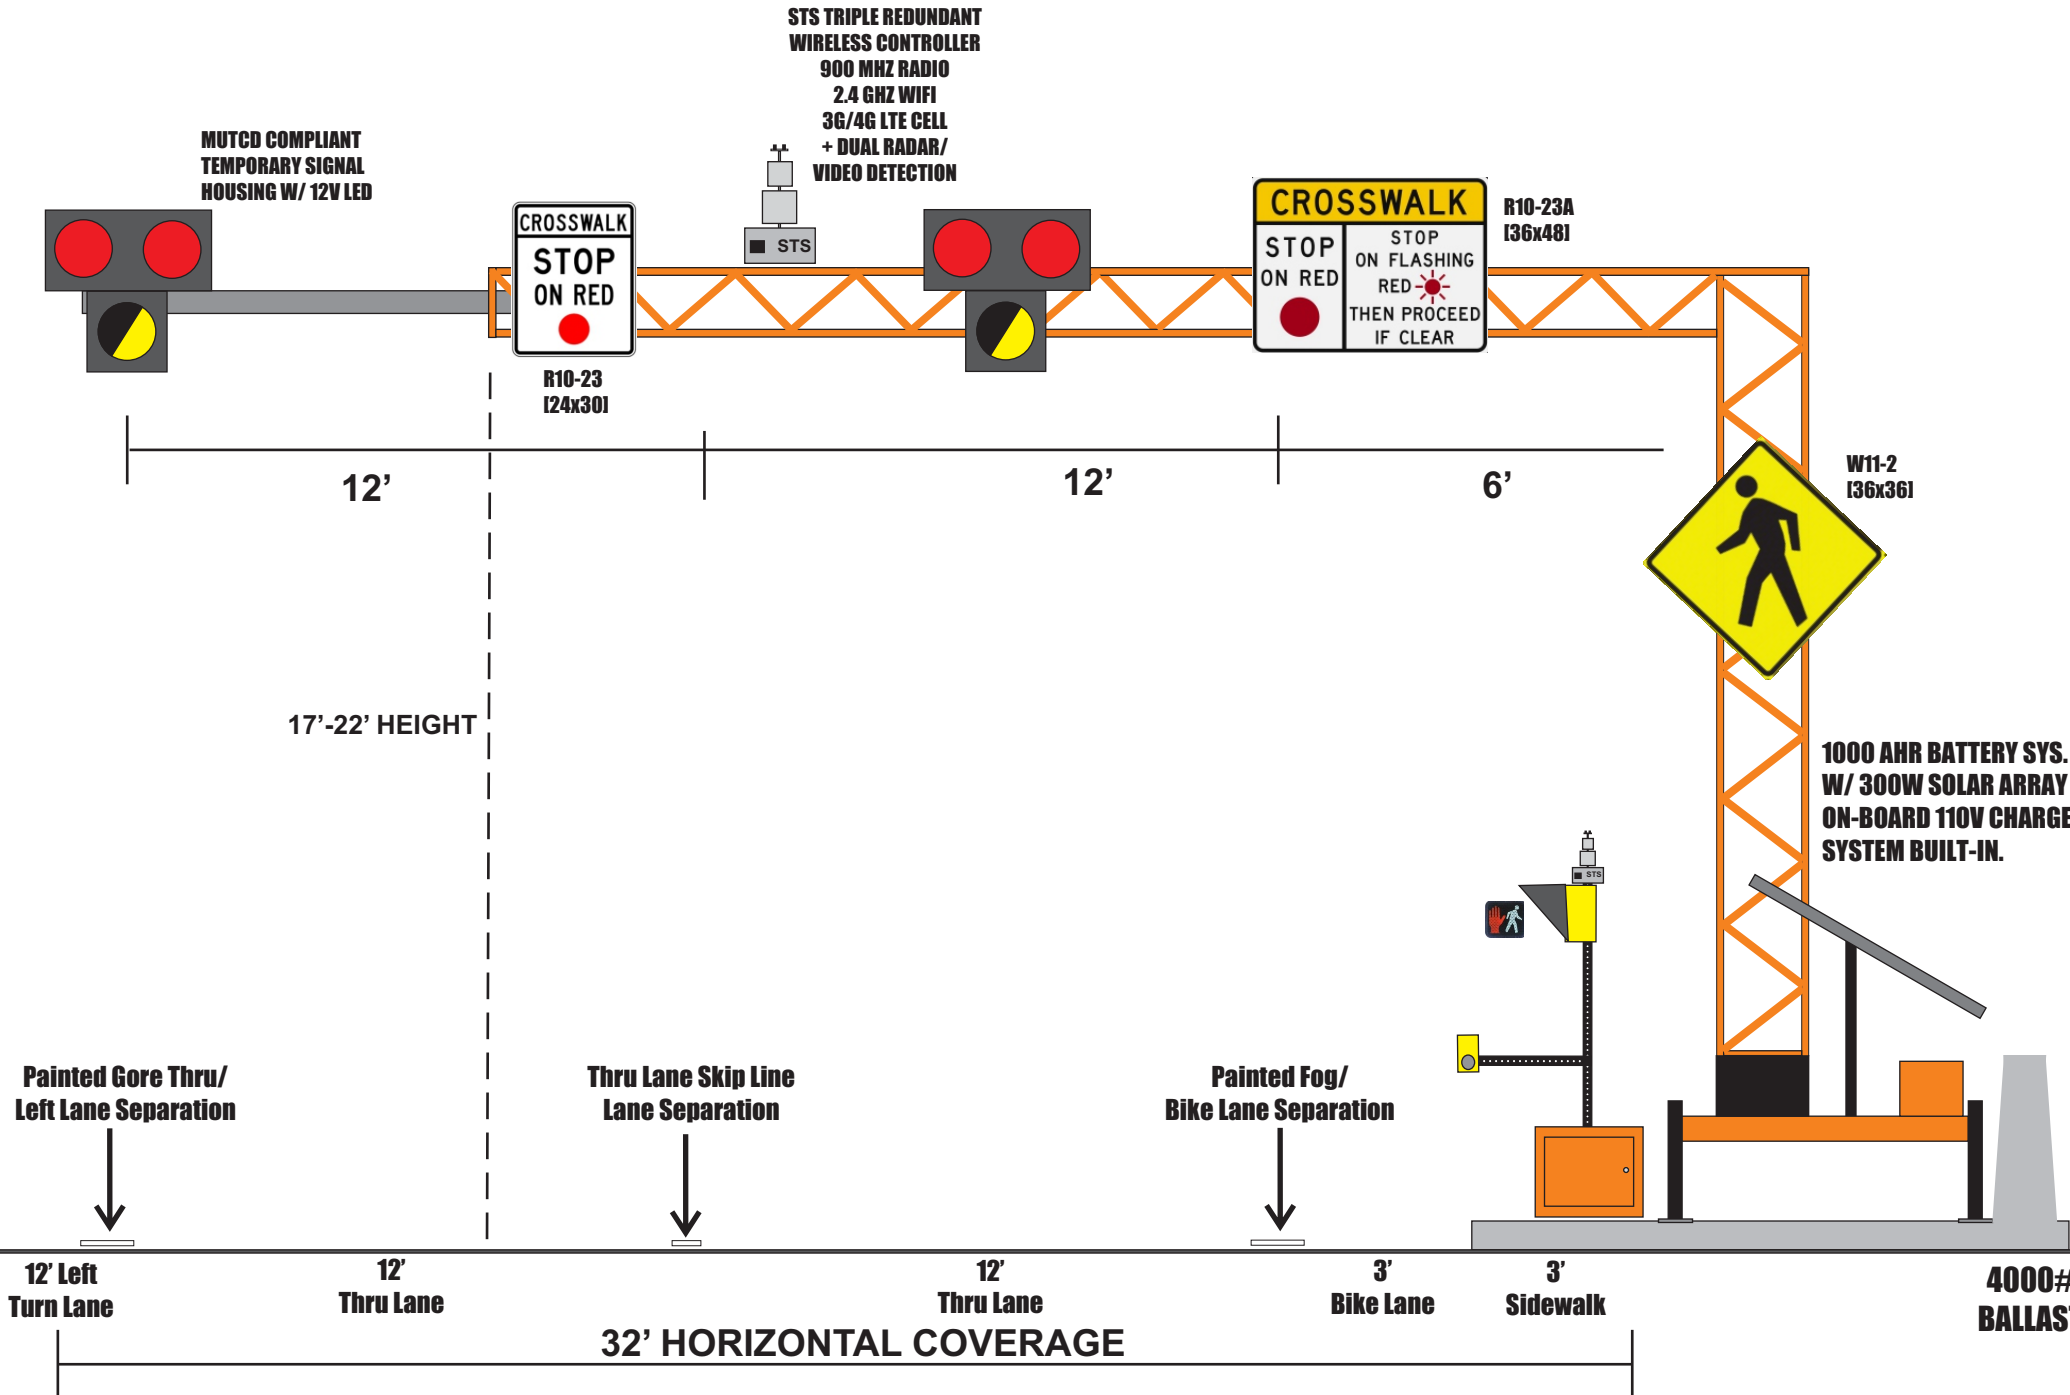

**TEMPORARY TRUSS
SIGNAL PHB|HAWKSIGNAL
EB E.BELL RD STREET VIEW**

